


# PROPOSED ALTERATIONS TO EXISTING RECYCLING CENTRE

## 23-43 & 45 TATTERSALL RD, KINGS PARK

### LANDSCAPE

#### DRAWINGS

| DWG NO. | DRAWING TITLE        | SCALE    |
|---------|----------------------|----------|
| 000     | COVERSHEET           | N/A      |
| 101     | LANDSCAPE MASTERPLAN | 1:500    |
| 401     | LANDSCAPE PLAN       | 1:250    |
| 402     | LANDSCAPE PLAN       | 1:250    |
| 403     | LANDSCAPE PLAN       | 1:250    |
| 404     | LANDSCAPE PLAN       | 1:250    |
| 501     | LANDSCAPE DETAILS    | AS SHOWN |

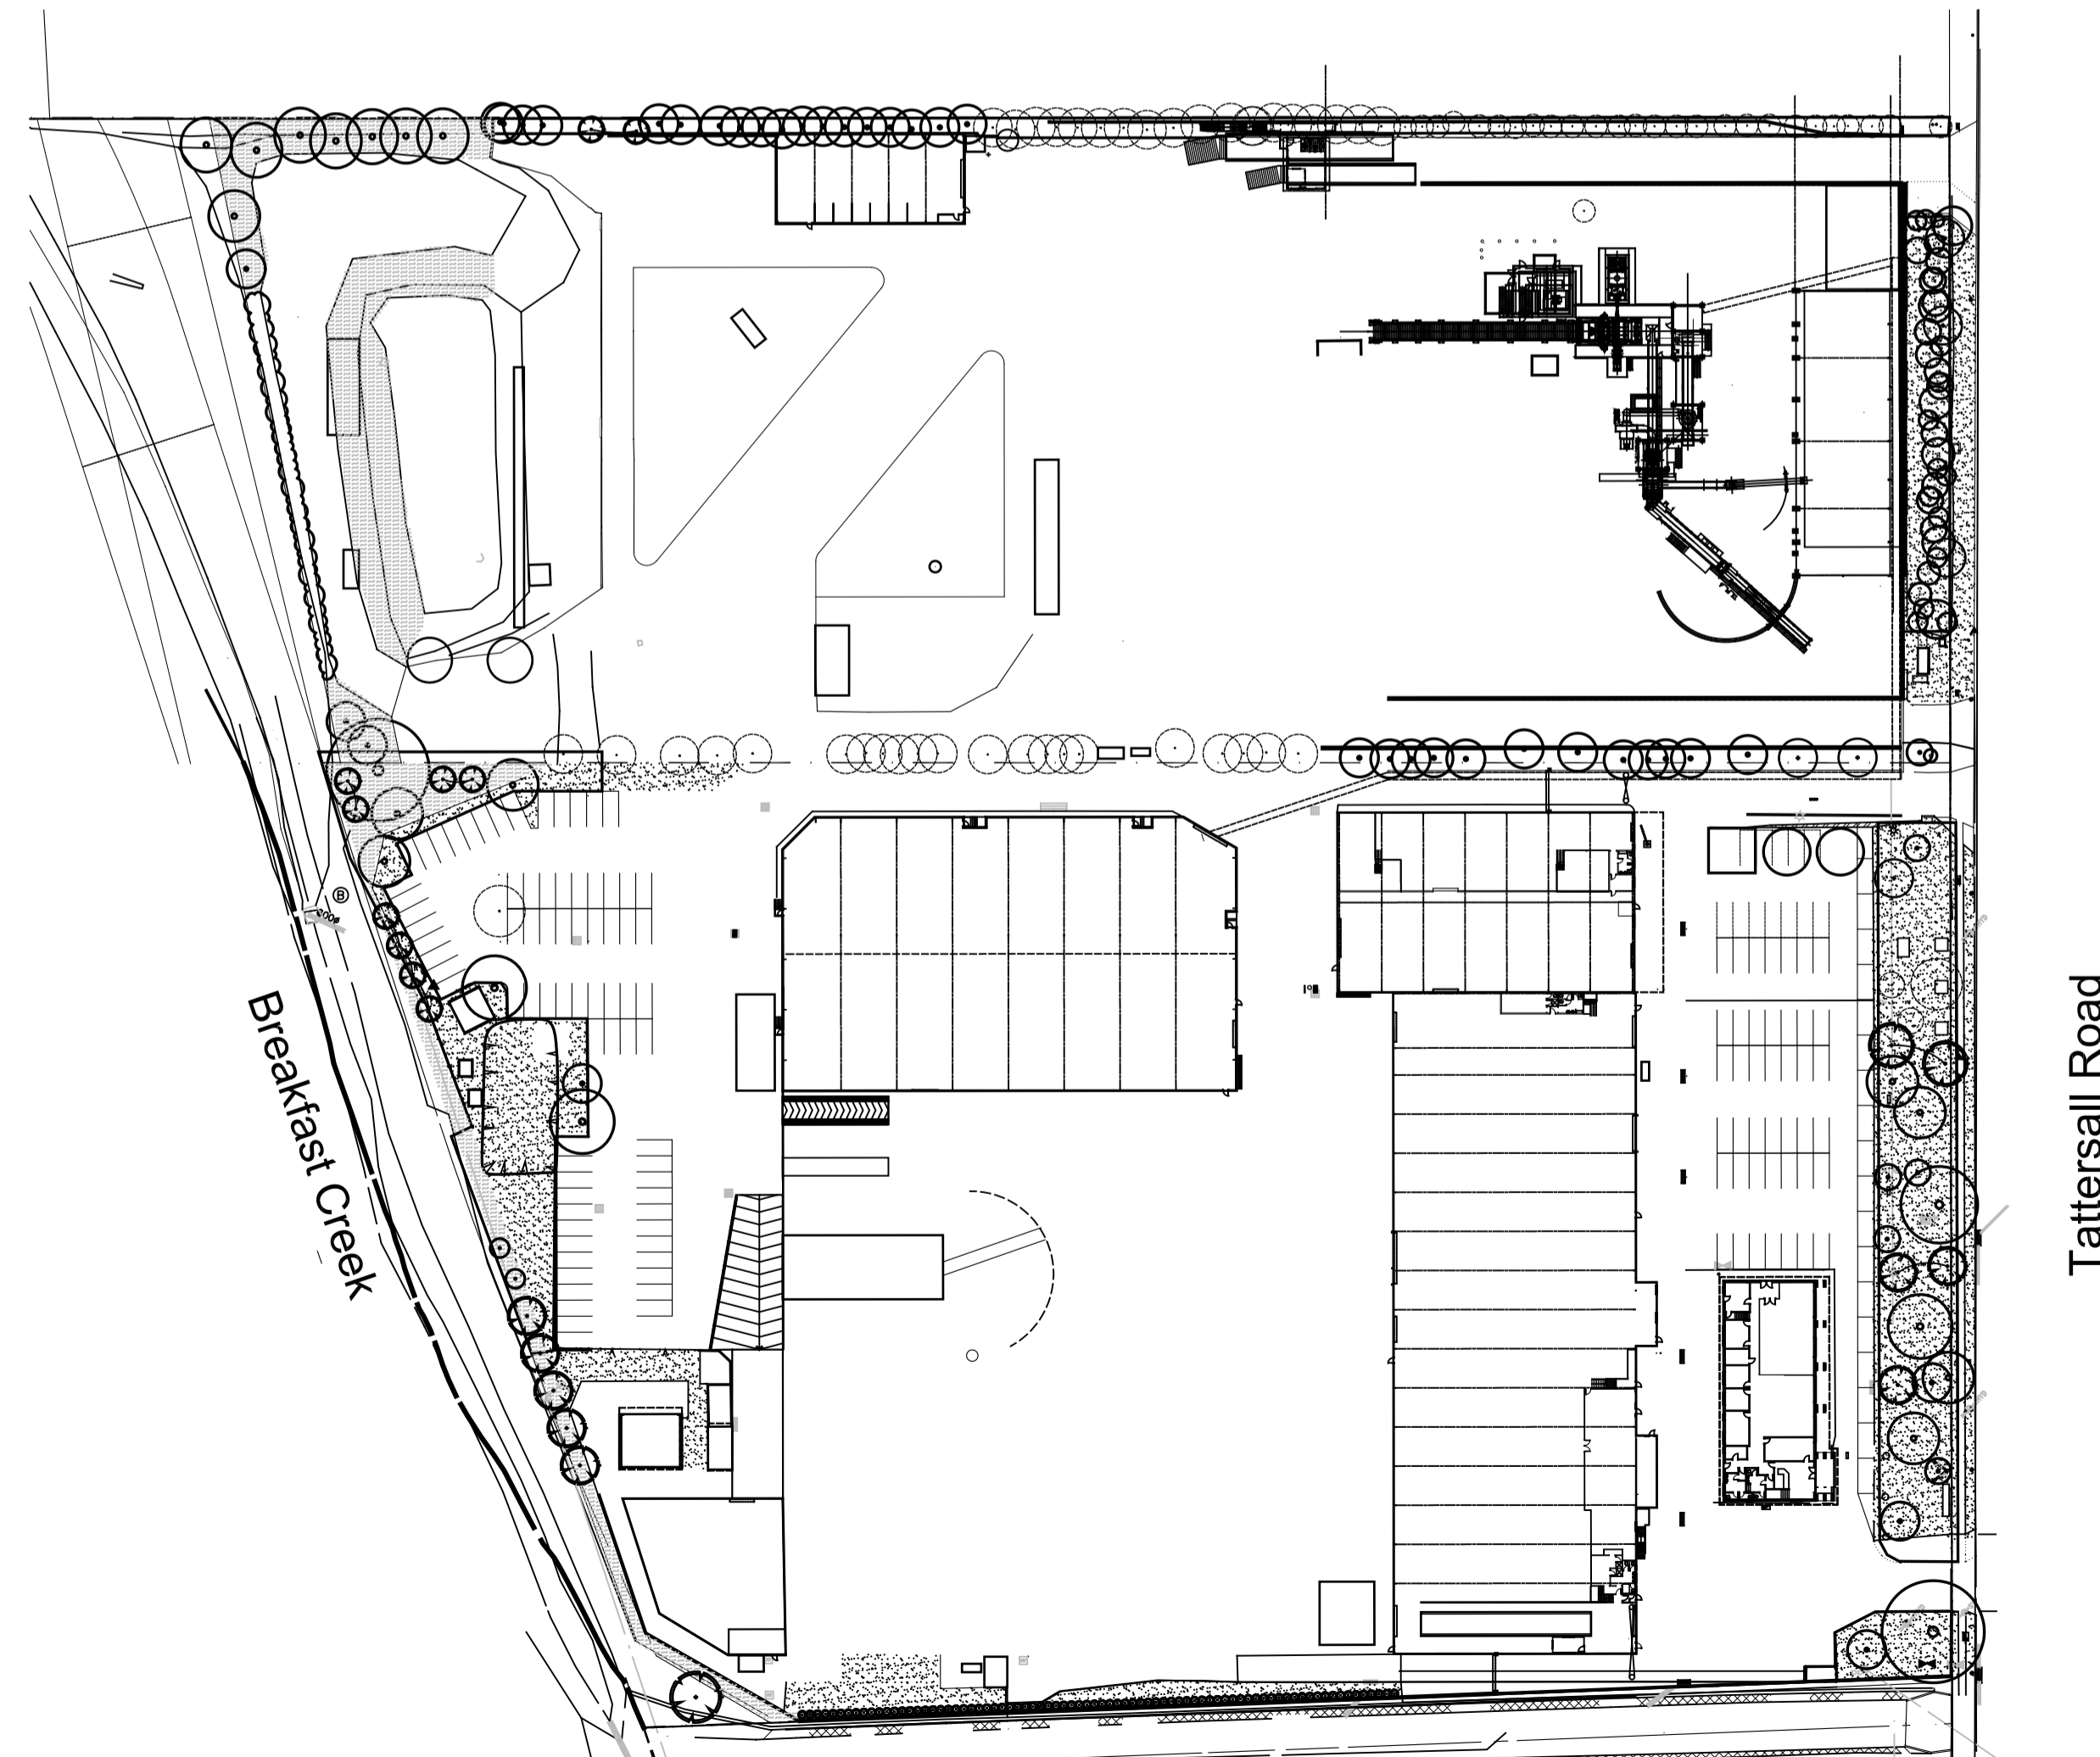


© 2016 Site Image (NSW) Pty Ltd. ABN 44 801 262 380 as agent for Site Image NSW Partnership. All rights reserved. This drawing is copyright and shall not be reproduced or copied in any form or by any means (graphic, electronic or mechanical including photocopy) without the written permission of Site Image (NSW) Pty Ltd. Any license, expressed or implied, to use this document for any purpose what so ever is restricted to the terms of the written agreement between Site Image (NSW) Pty Ltd and the instructing party.

The contractor shall check and verify all work on site (including work by others) before commencing the landscape installation. Any discrepancies are to be reported to the Project Manager or Landscape Architect prior to commencing work. Do not scale this drawing. Any required dimensions not shown shall be referred to the Landscape Architect for confirmation.

| Issue | Revision Description      | Drawn | Check | Date       |
|-------|---------------------------|-------|-------|------------|
| I     | LEC Amendments            | JD    | NM    | 22.09.2017 |
| H     | Revised carpark           | JD    | NM    | 15.08.2017 |
| G     | Revised for Fire Services | JW    | NM    | 13.07.2017 |
| F     | Updated boundary/planting | JD    | NM    | 10.11.2016 |
| E     | Revised Planting          | JD    | NM    | 18.10.2016 |
| D     | Construction certificate  | SM    | NM    | 04.10.2016 |
| C     | Construction certificate  | JD    | NM    | 23.03.2016 |
| B     | General Revisions         | JW    | NM    | 17.03.2016 |
| A     | For Comment               | JW    | NM    | 12.02.2016 |

#### LEGEND

Key Plan:

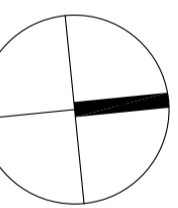

Client:

**Sell and Parker Pty Ltd**

Project:

**Proposed Alterations to Existing Recycling Center  
23 & 45 Tattersall Rd, Kings Park**

Level 1, 3-5 Baptist Street  
Rusdell NSW 2016  
Australia

Tel: (61 2) 8332 5600  
Fax: (61 2) 9698 2677  
www.siteimage.com.au

Site Image (NSW) Pty Ltd  
ABN 44 801 262 380

SITE IMAGE



Landscape Architects

**CONSTRUCTION CERTIFICATE**

Drawing Name:

**Coversheet**

Scale:

Job Number:

**SS15-3178**

Drawing Number:

**000 I**

Issue:

**NOT FOR CONSTRUCTION**